

WAVEPM 8' R

CEILING

NOTES:




PERFORATED MONOCURVE (PM)
ABSORPTION & REFLECTIVE
SOUND WAVE DISTRIBUTION

CUSTOM SIZES AVAILABLE UPON
REQUEST


ALL MATERIALS ARE CLASS "A"
FIRE RATED

MANUFACTURER RECOMMENDED
INSTALLATION INSTRUCTIONS
AVAILABLE

FRONT WOOD VENEER,
PLASTIC LAMINATE, OR
PAINT FINISH

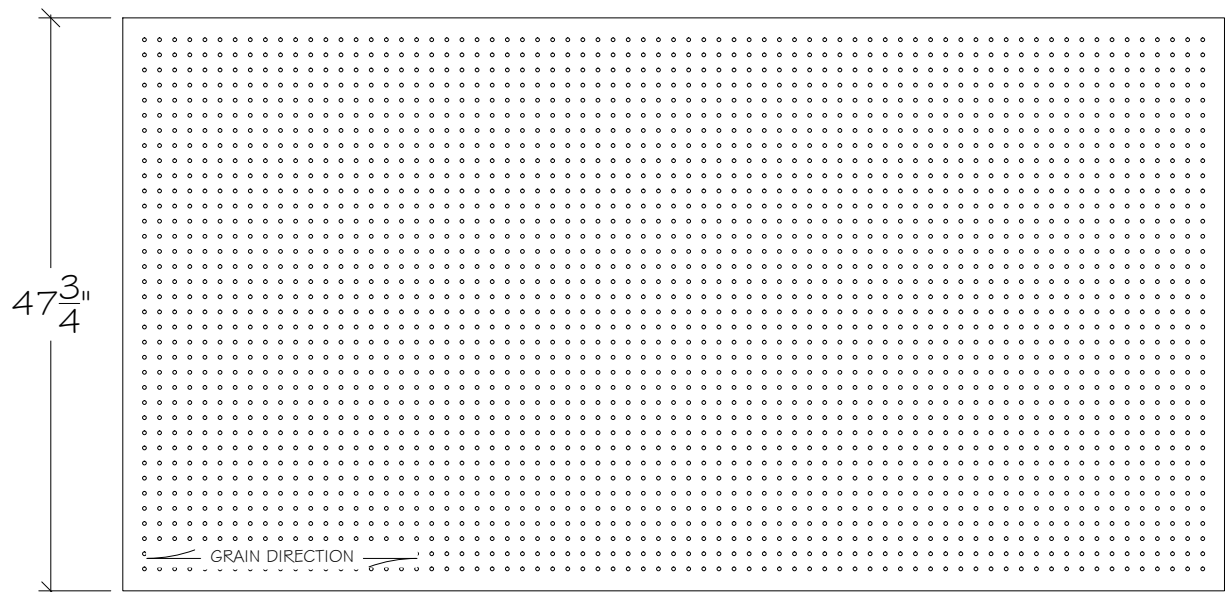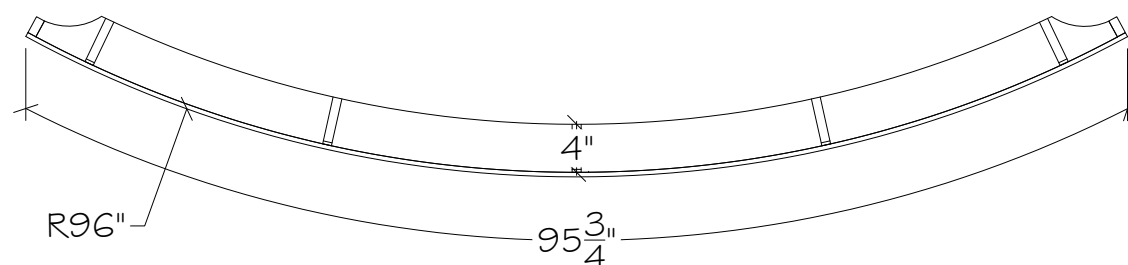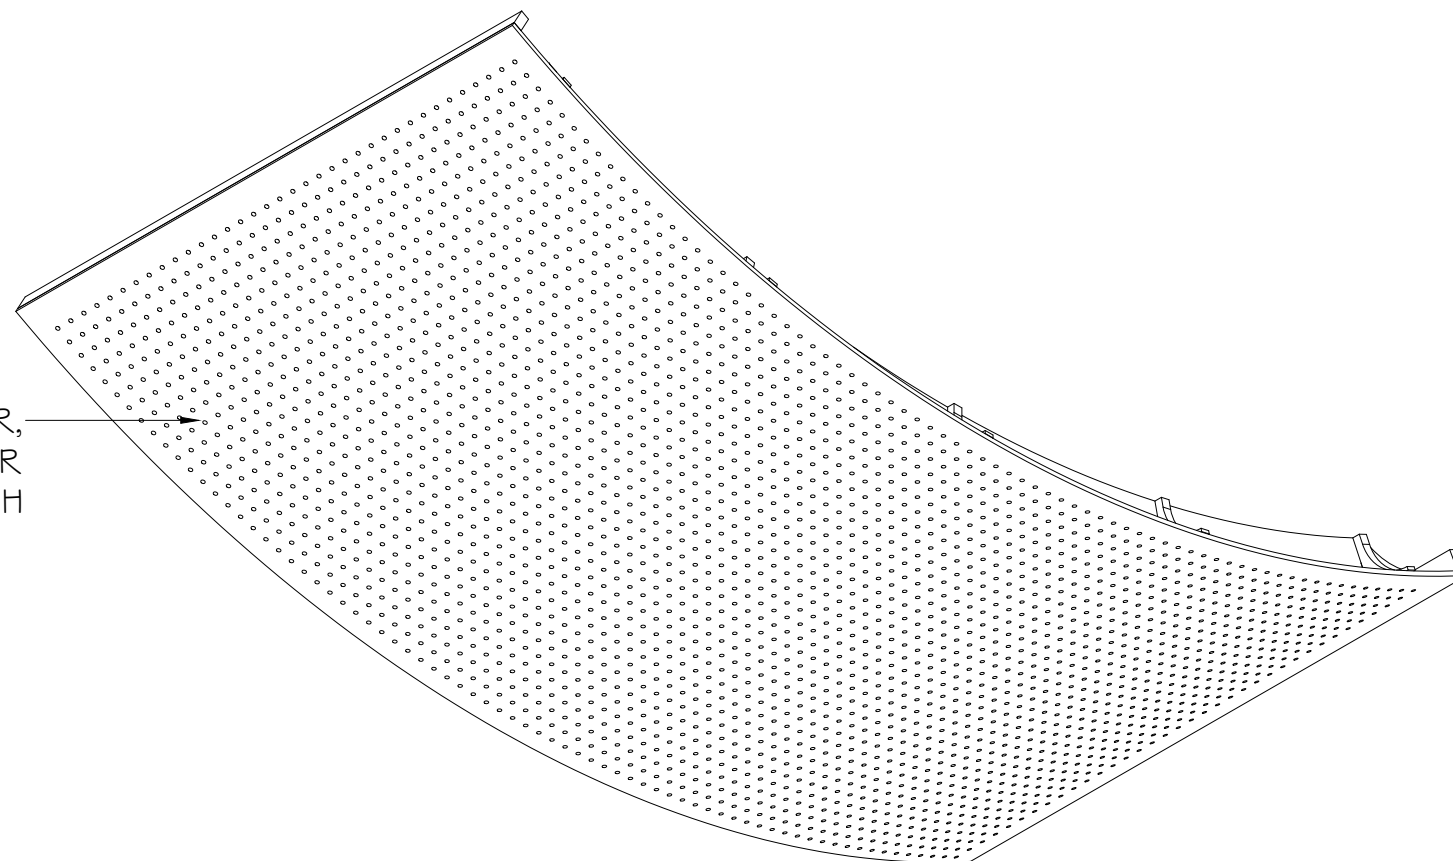

HOLE PATTERN OPTIONS

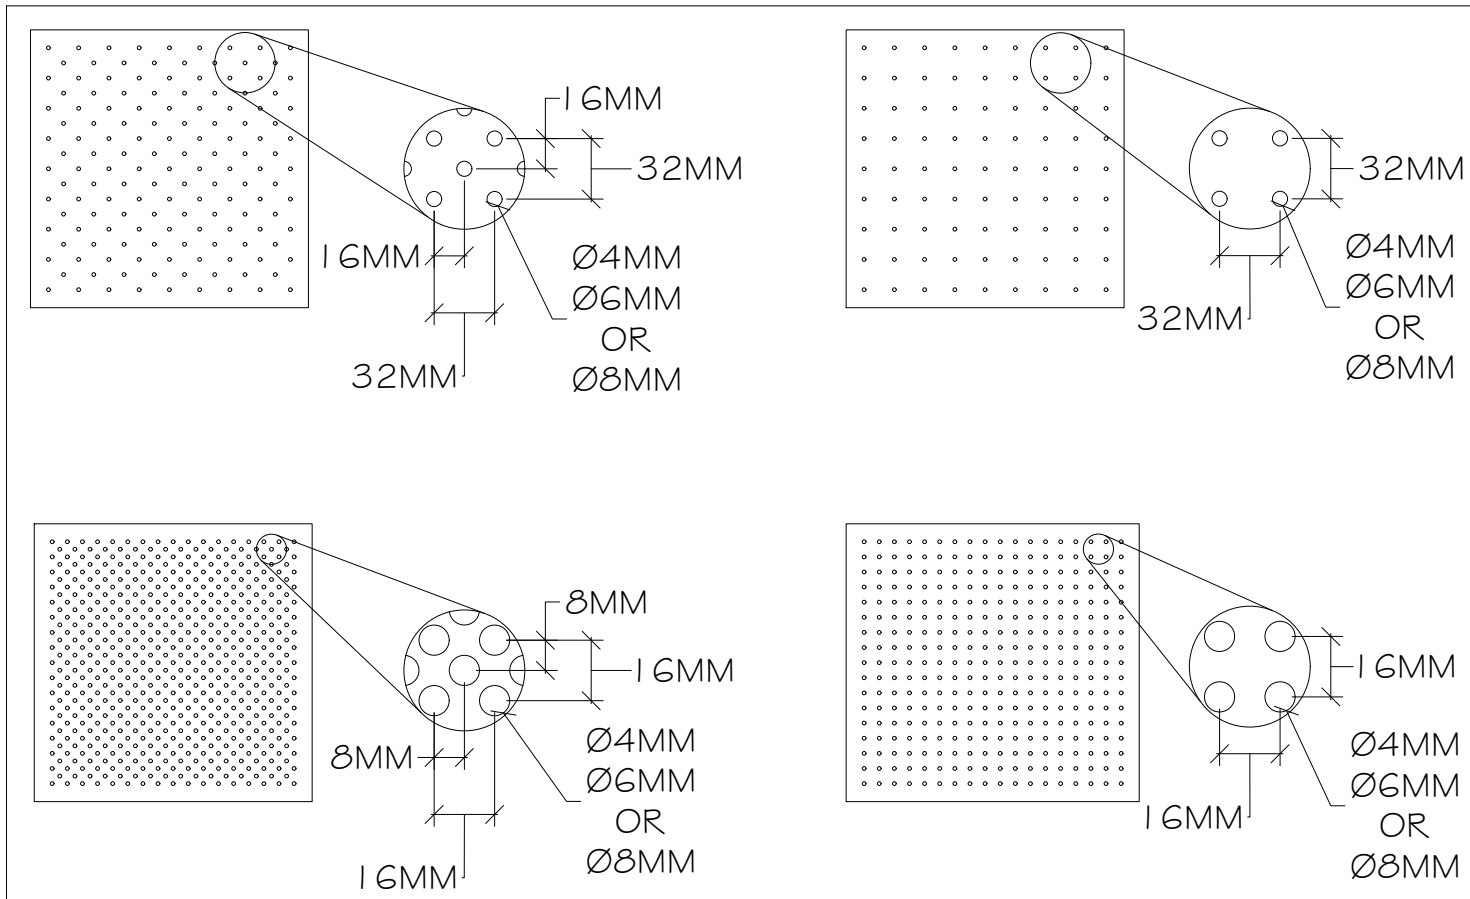

WAVEPM - 8FT R

PROPRIETARY AND CONFIDENTIAL

THE INFORMATION CONTAINED IN
THIS DRAWING IS THE SOLE
PROPERTY OF REALACOUSTIX LLC.
ANY REPRODUCTION IN PART OR AS
A WHOLE WITHOUT THE WRITTEN
PERMISSION OF REALACOUSTIX LLC.
IS PROHIBITED

REALACOUSTIX LLC RESERVES THE
RIGHT TO CHANGE OR MODIFY
PRODUCTS ILLUSTRATED IN THE
SHOP DRAWINGS AS NEEDED FOR
ANY REASON DEEMS NECESSARY TO
IMPROVE THE DESIGN OR MEET
CERTAIN WEIGHT, MEASUREMENT,
VISUAL, ARCHITECTURAL OR
STRUCTURAL REQUIREMENTS.

DRAFTED BY: AB
CHECKED BY:

MODIFIED DATE:
10/3/22

REVISION NUMBER: 1

SD-A01